



TENDER DRAWING

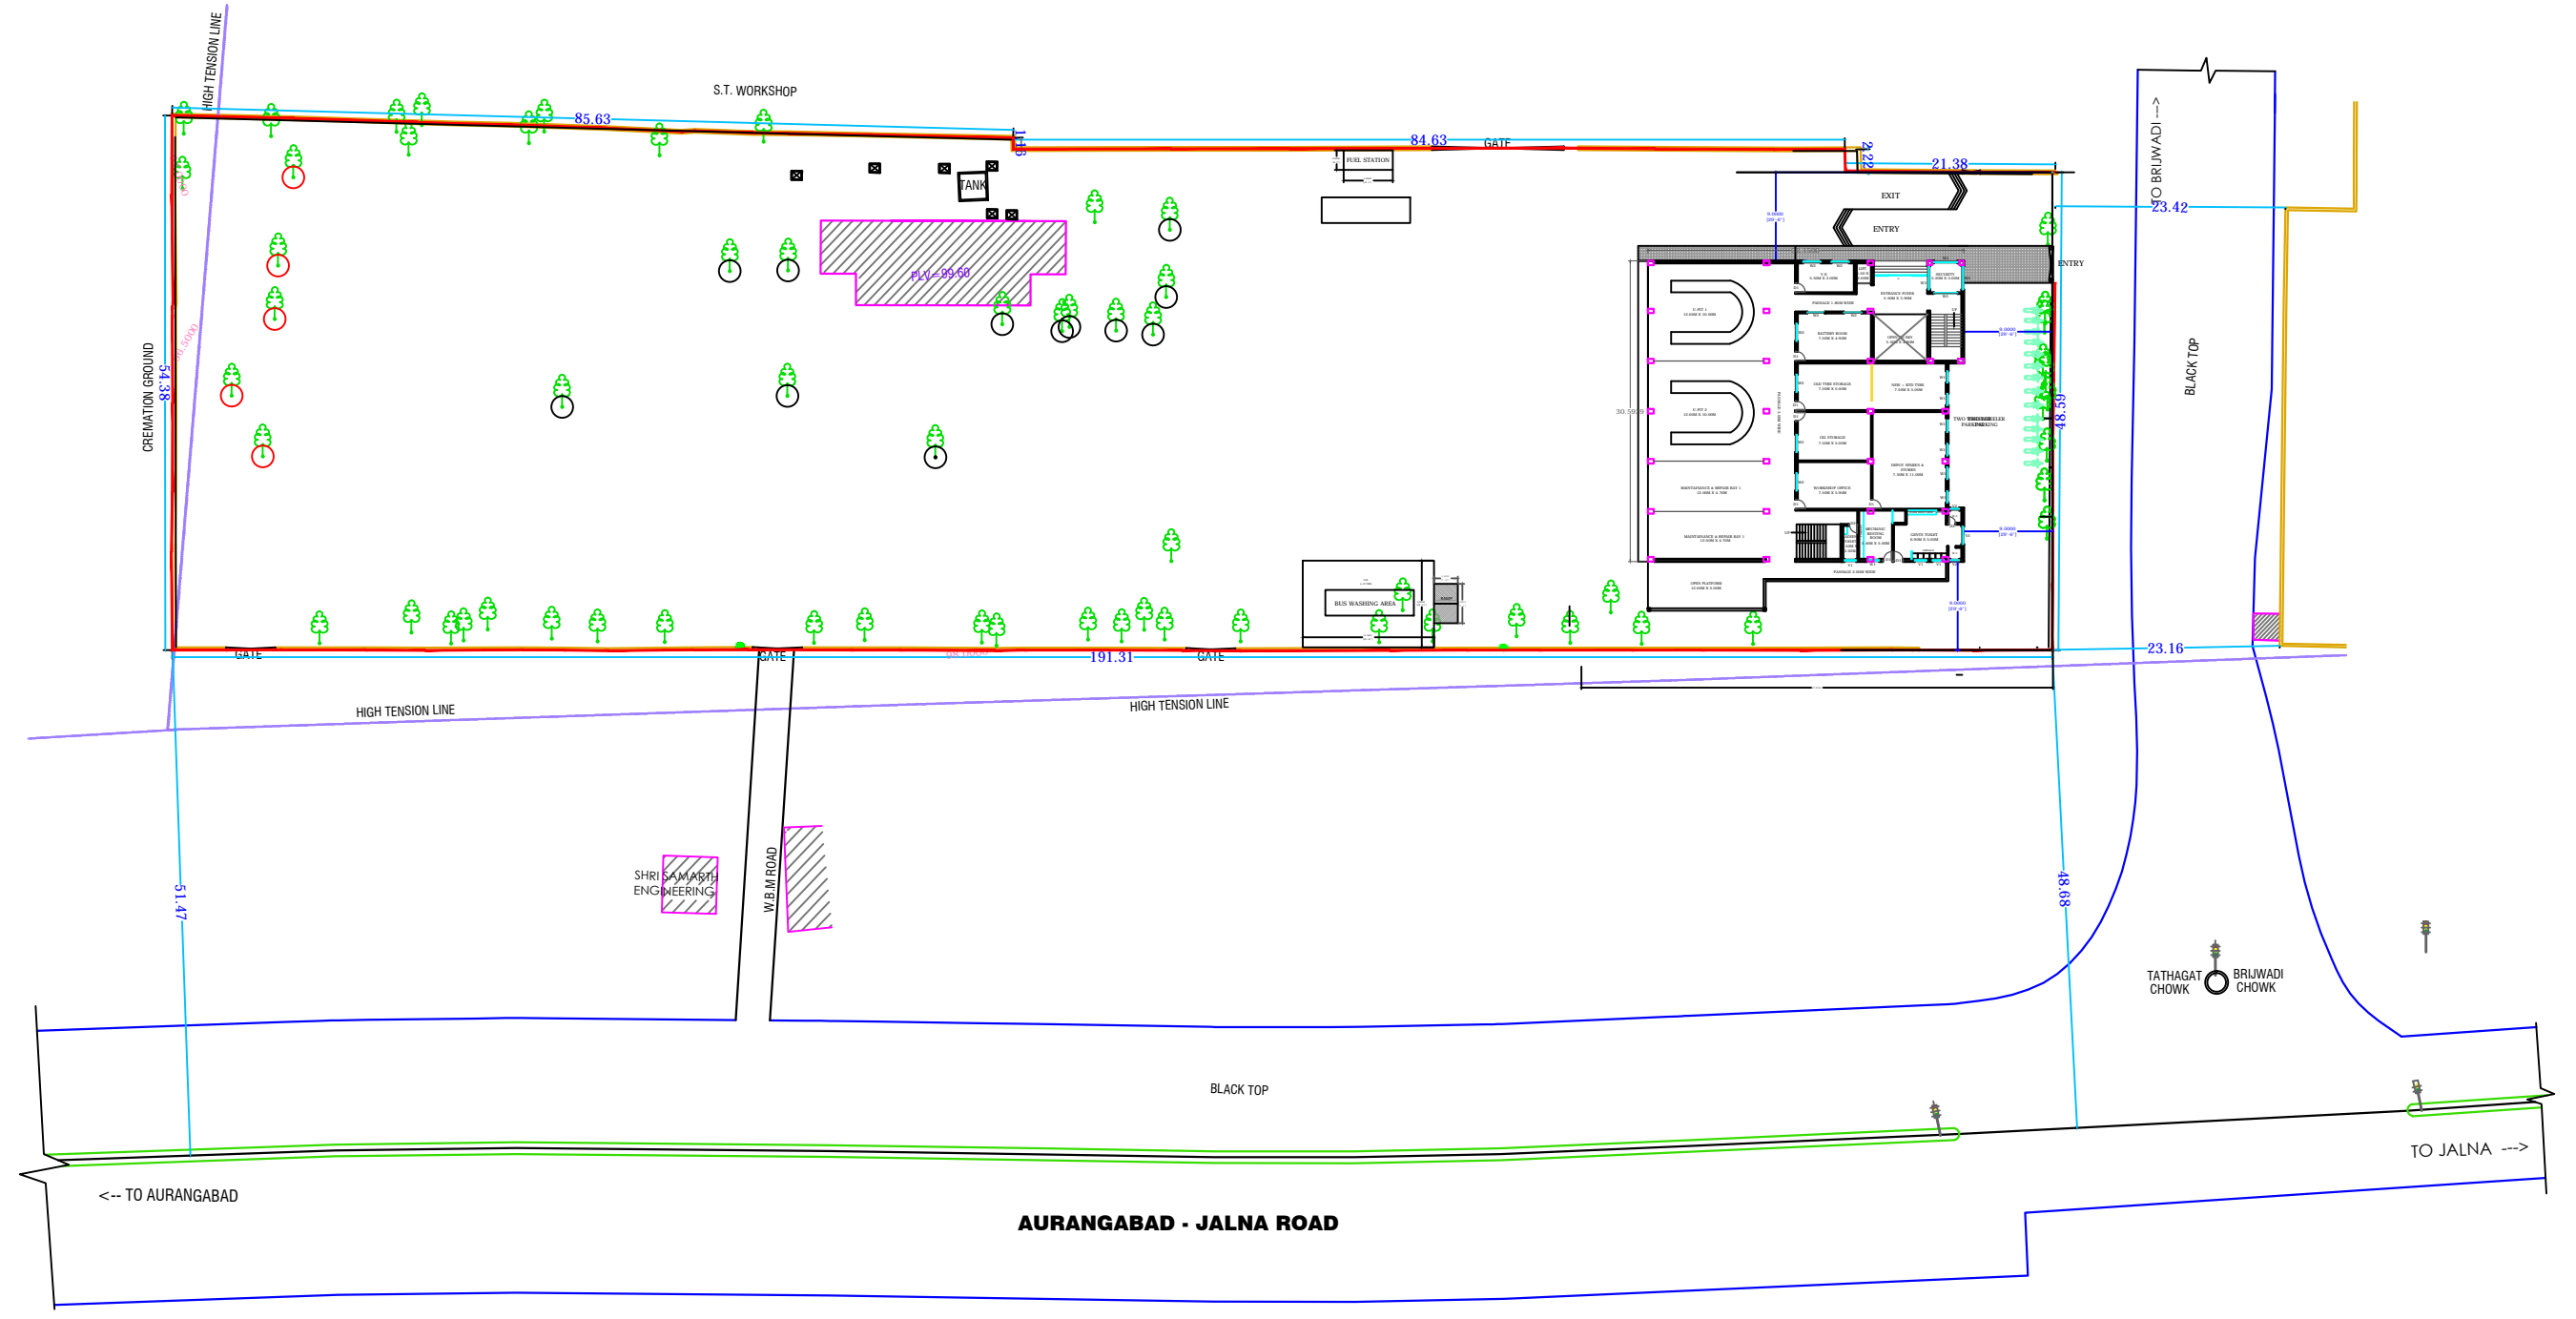


SITE PLAN

PROPOSED SMART CITY BUS DEPOT WORKSHOP AT MUKUNDWADI MIDC FOR ASCDCL AURANGABAD

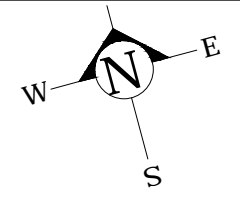


TENDER DRAWING

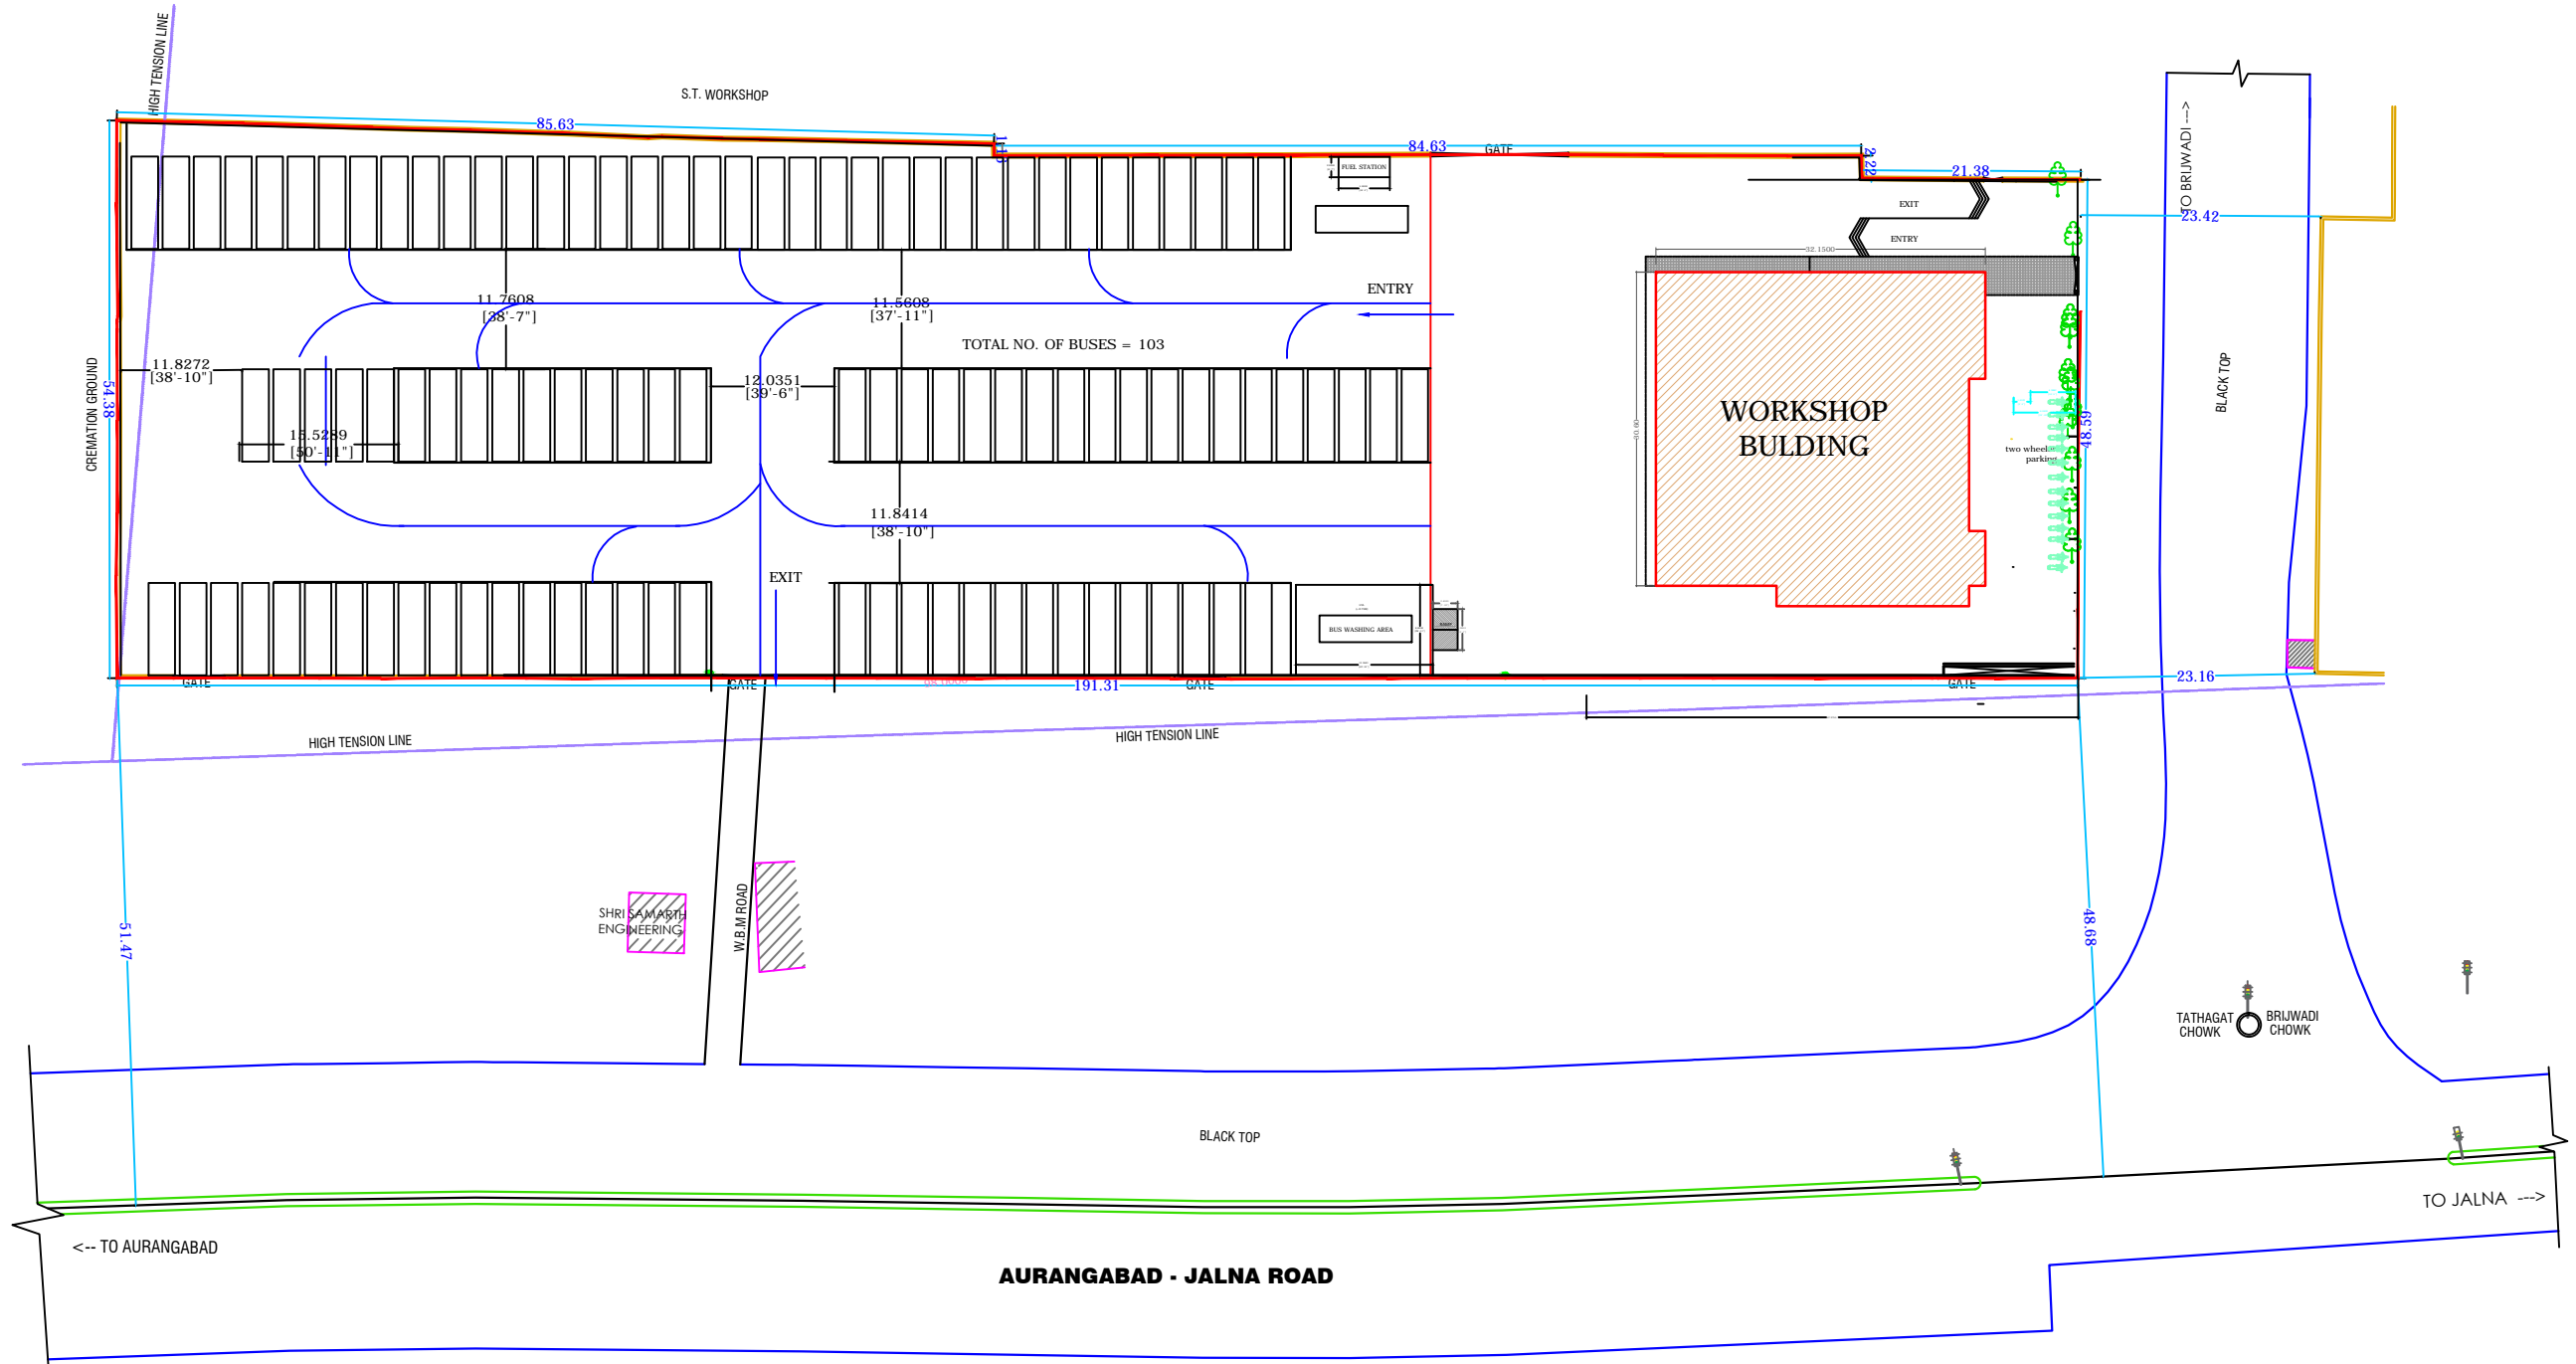


SITE PLAN (PARKING LAYOUT)

PROPOSED SMART CITY BUS DEPOT WORKSHOP AT MUKUNDWADI MIDC FOR ASCDCL AURANGABAD

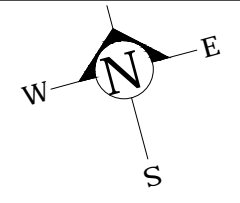


TENDER DRAWING

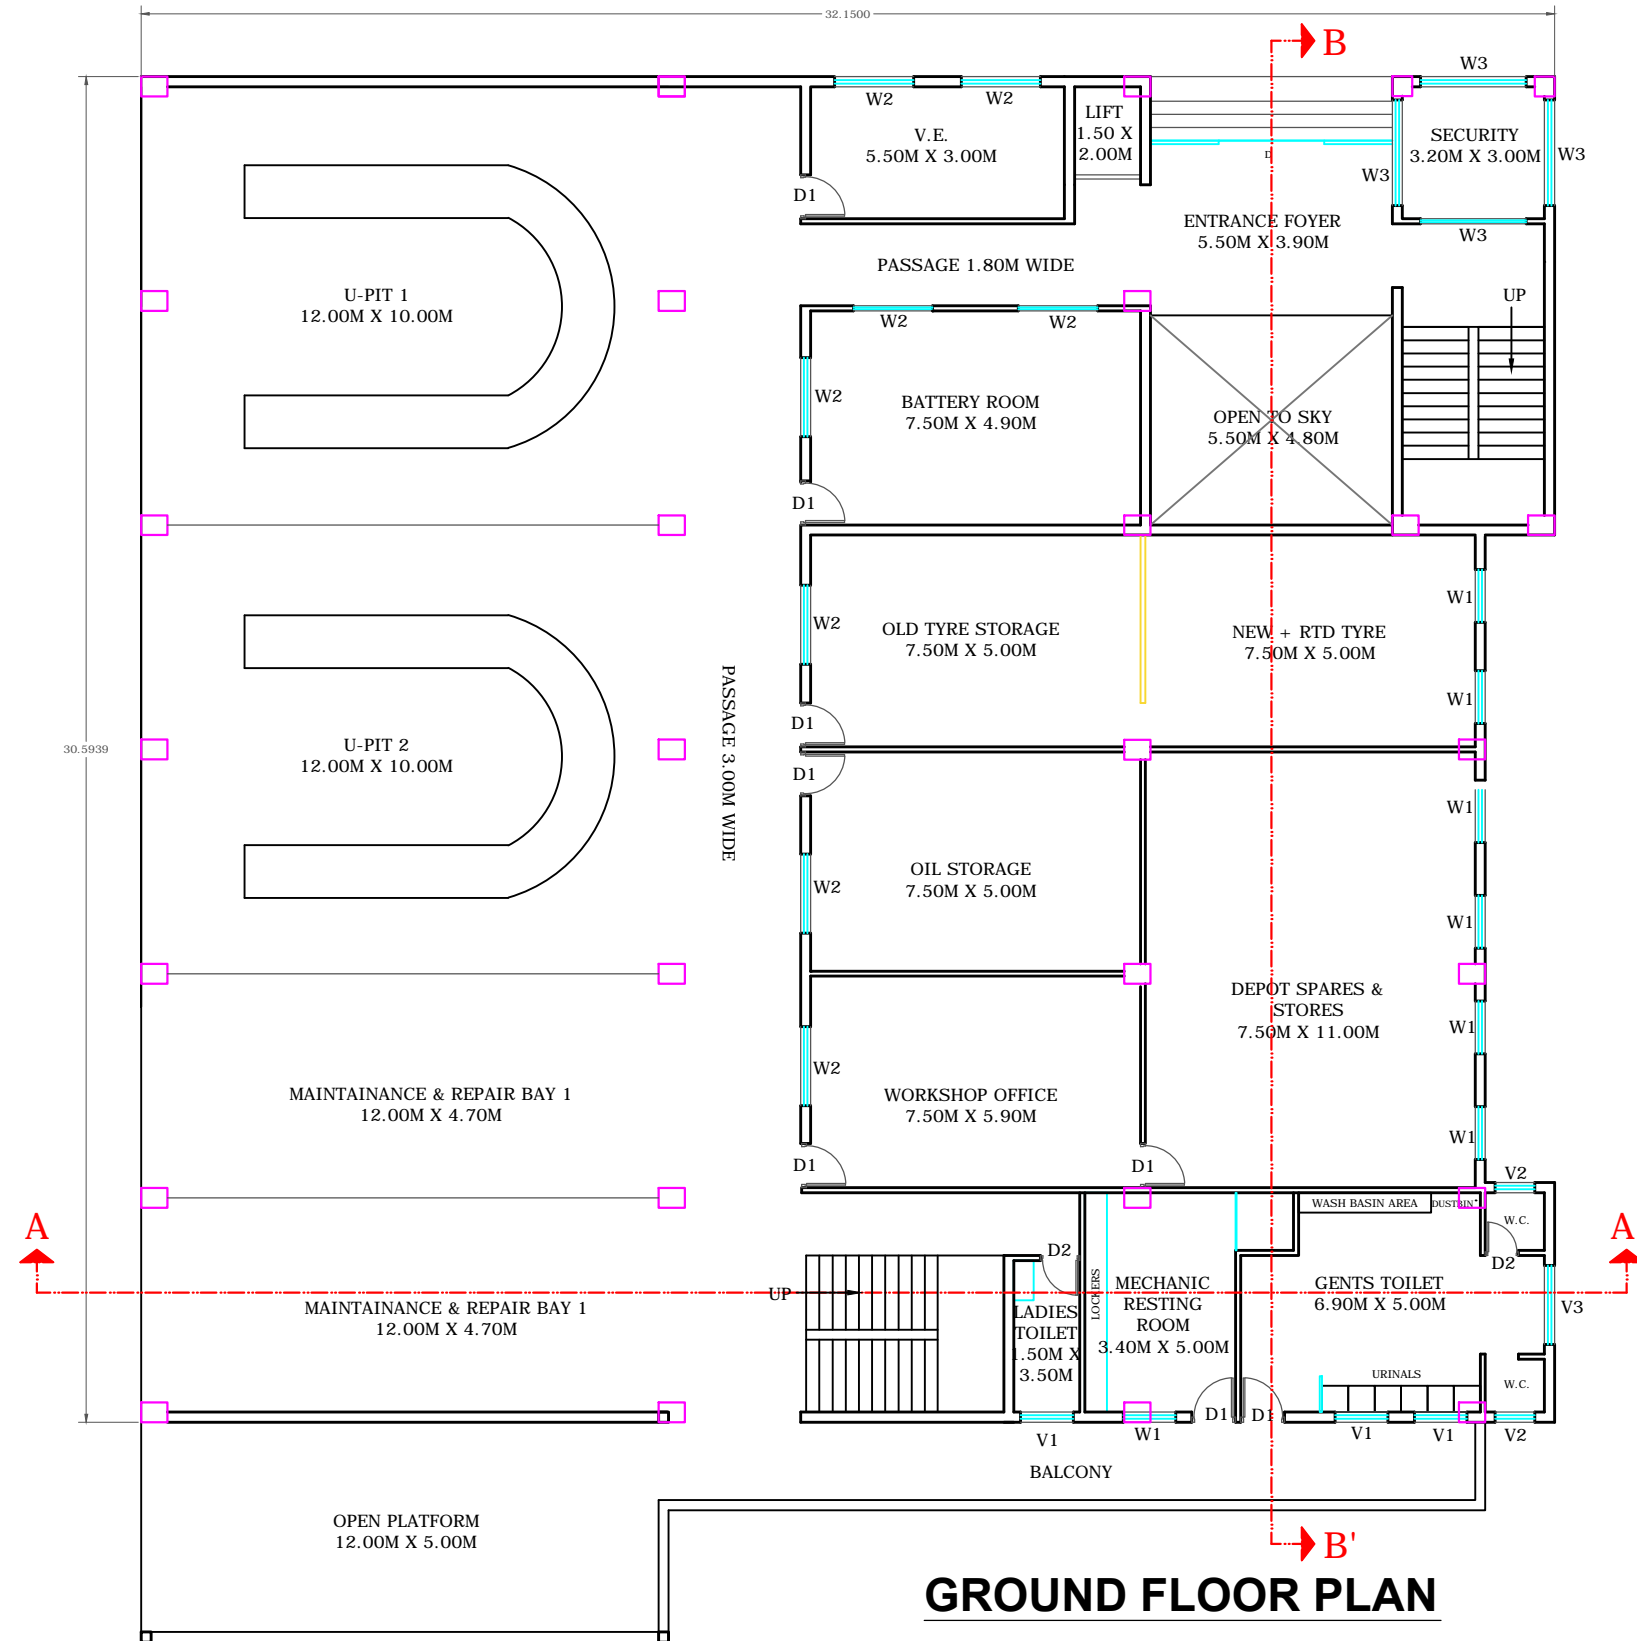


GROUND FLOOR PLAN

PROPOSED SMART CITY BUS DEPOT WORKSHOP AT MUKUNDWADI MIDC FOR ASCDCL AURANGABAD

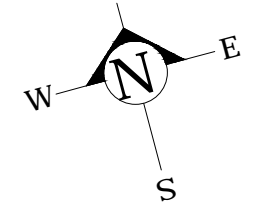


TENDER DRAWING

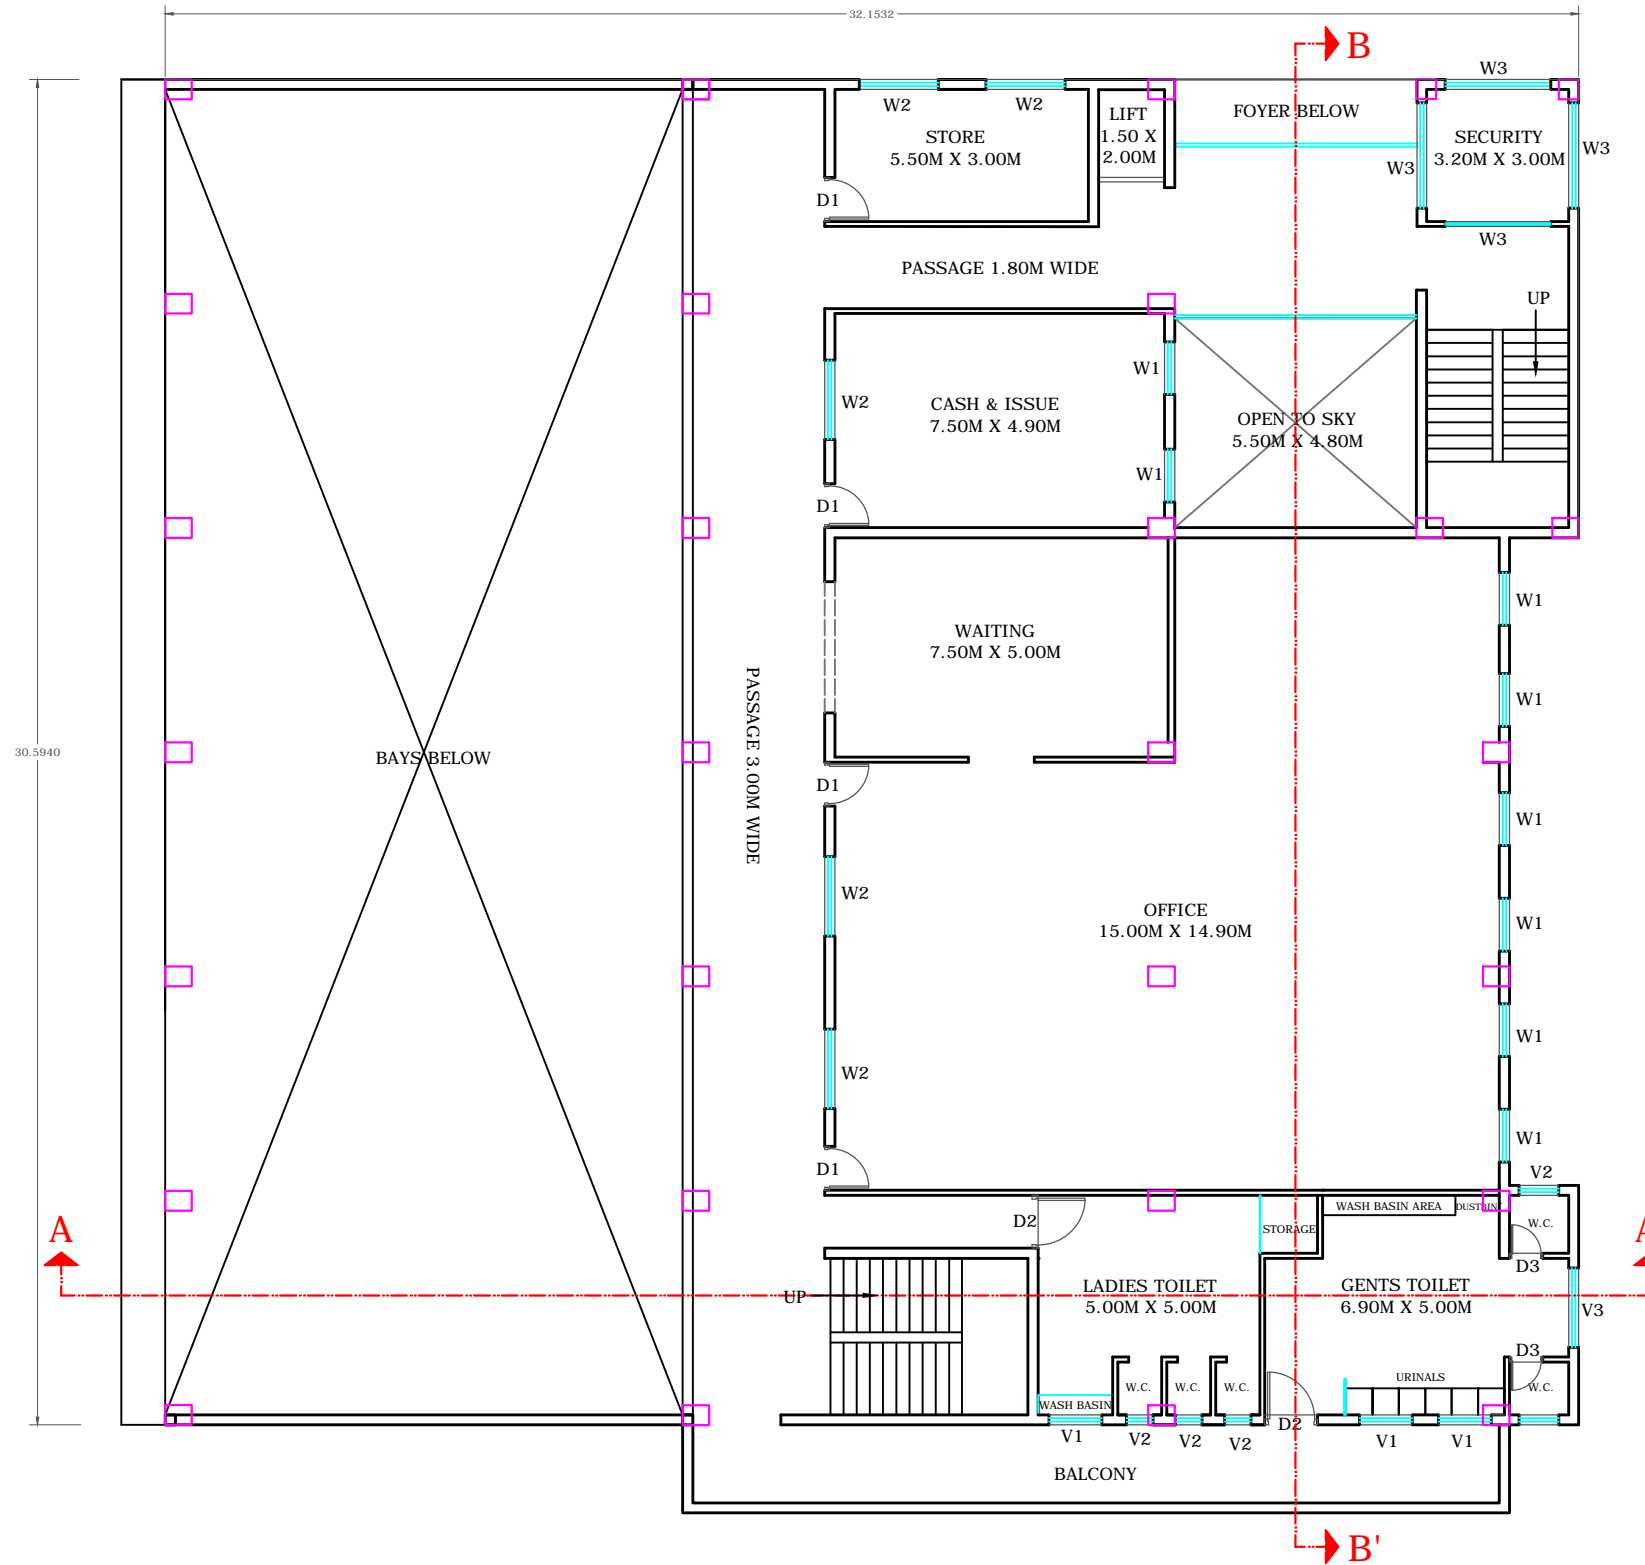


FIRST FLOOR PLAN

PROPOSED SMART CITY BUS DEPOT WORKSHOP AT MUKUNDWADI MIDC FOR ASCDCL AURANGABAD

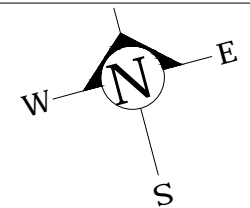


TENDER DRAWING

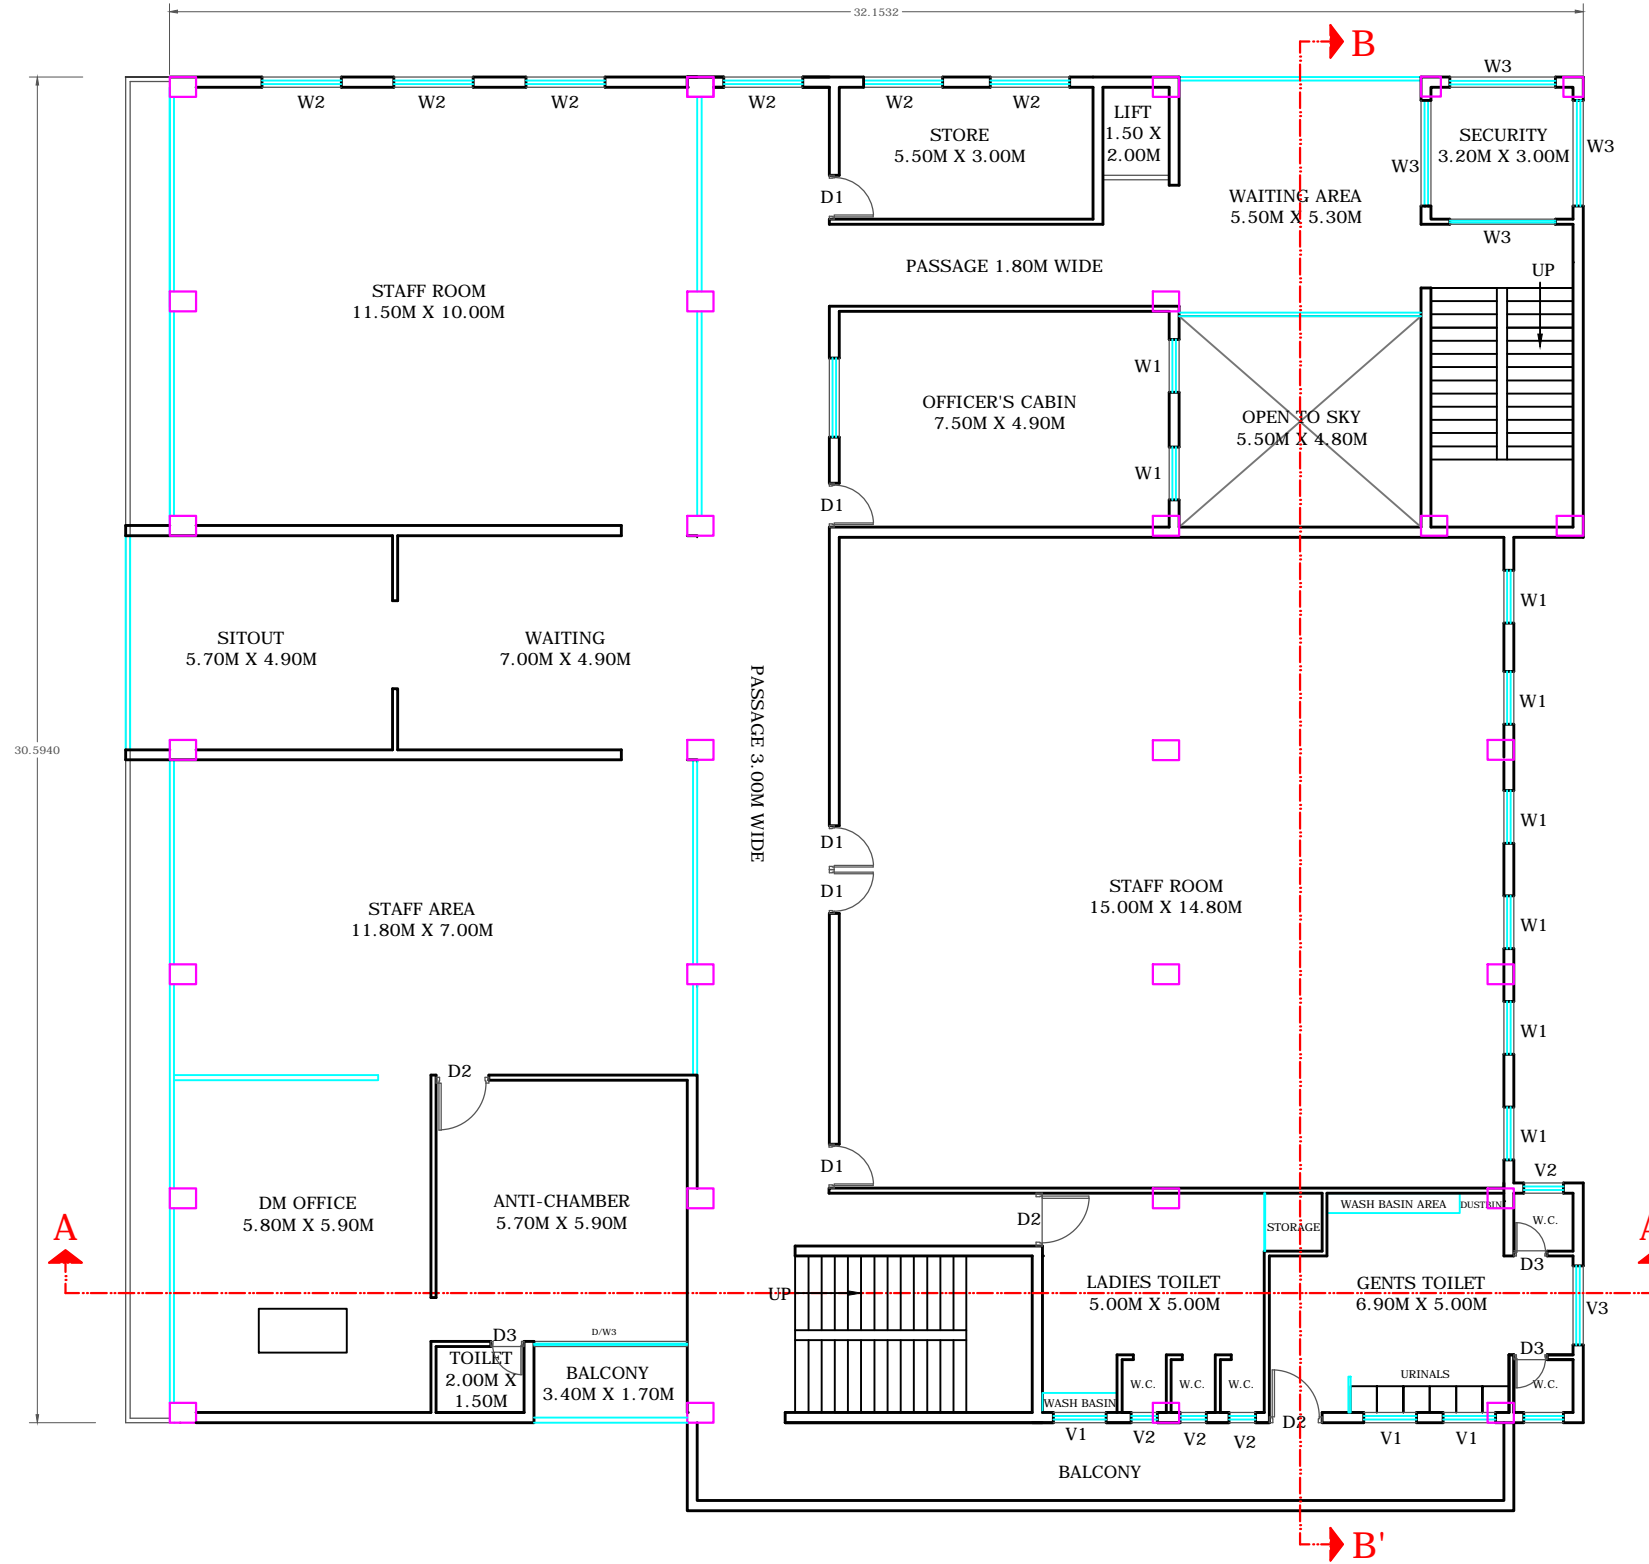


SECOND FLOOR PLAN

PROPOSED SMART CITY BUS DEPOT WORKSHOP AT MUKUNDWADI MIDC FOR ASCDCL AURANGABAD

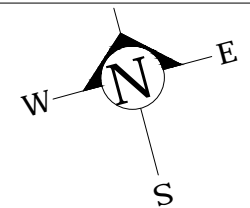


TENDER DRAWING

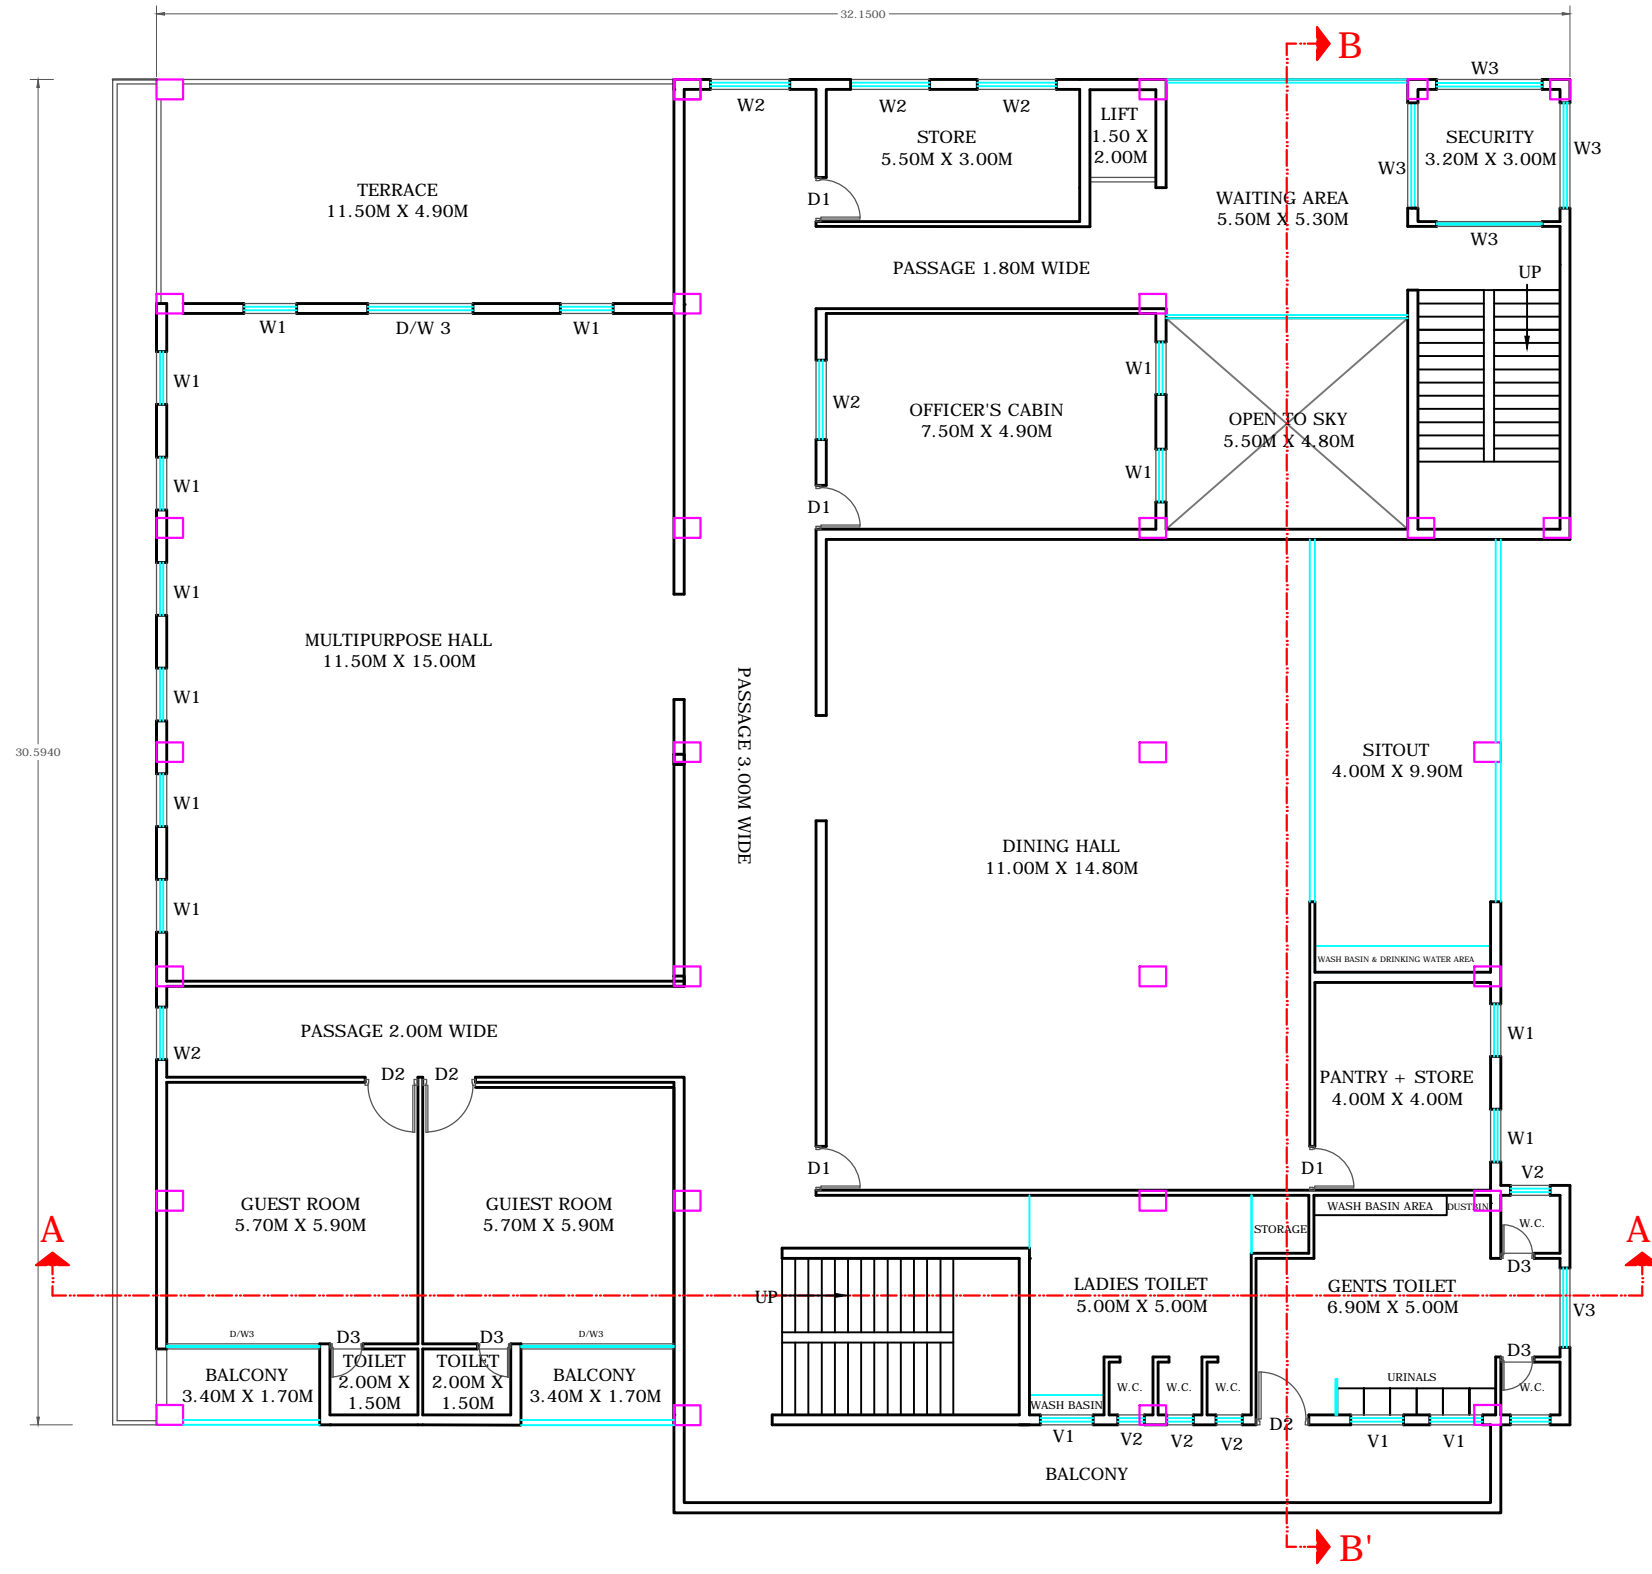


THIRD FLOOR PLAN

PROPOSED SMART CITY BUS DEPOT WORKSHOP AT MUKUNDWADI MIDC FOR ASCDCL AURANGABAD

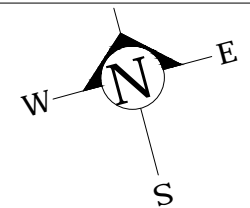


TENDER DRAWING

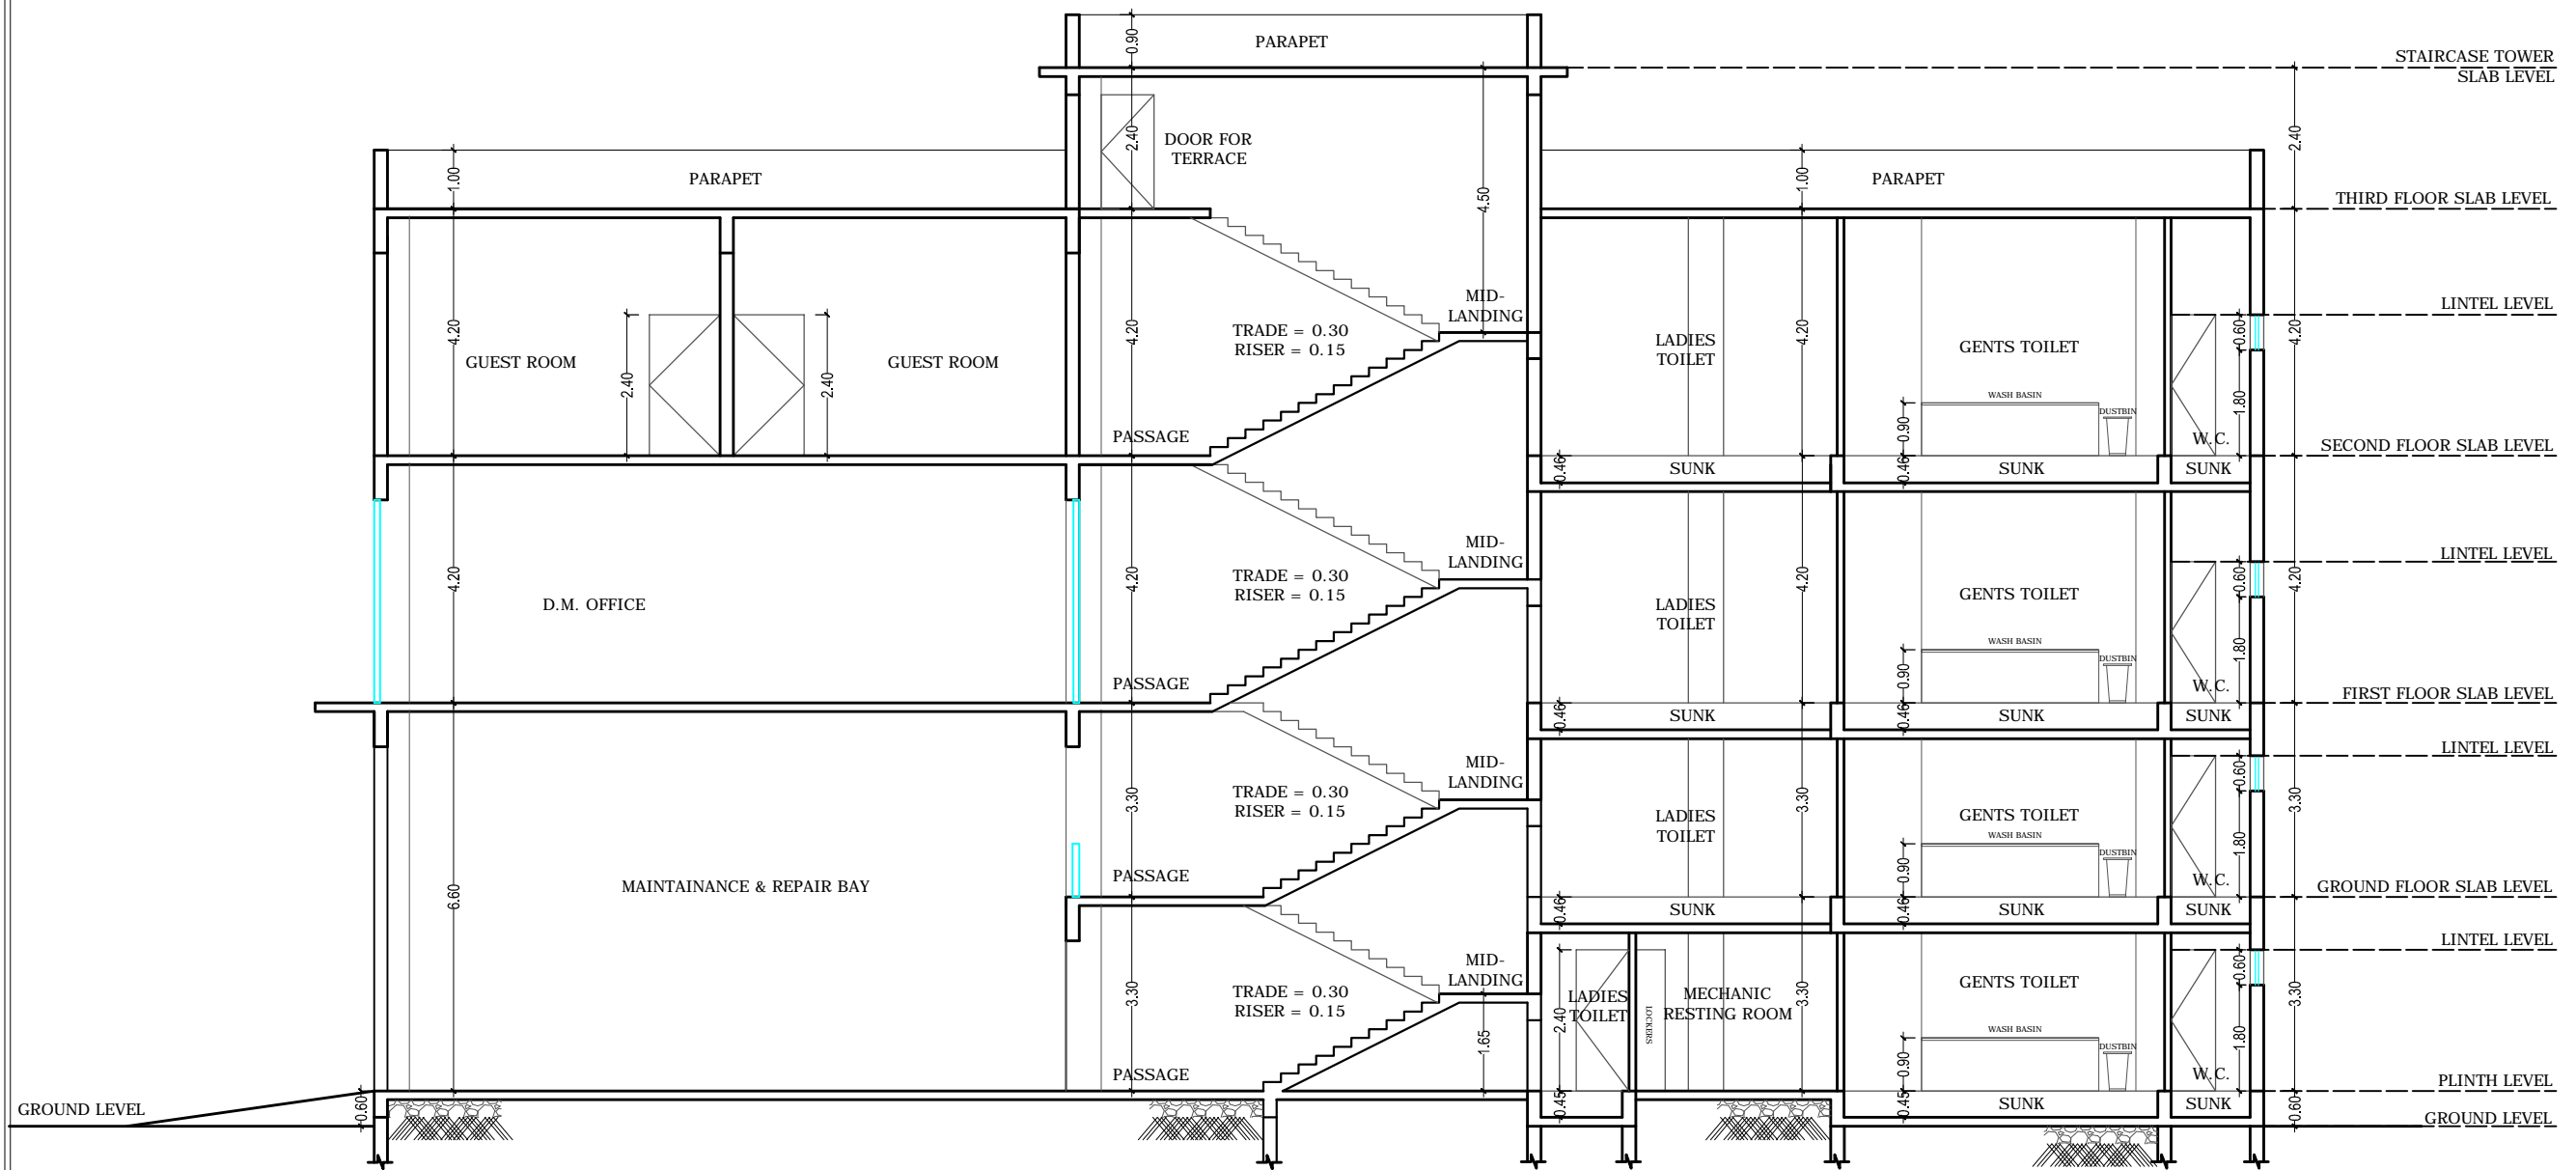

SECTION AT - AA'

PROPOSED SMART CITY BUS DEPOT WORKSHOP AT MUKUNDWADI MIDC FOR ASCDCL AURANGABAD

TENDER DRAWING

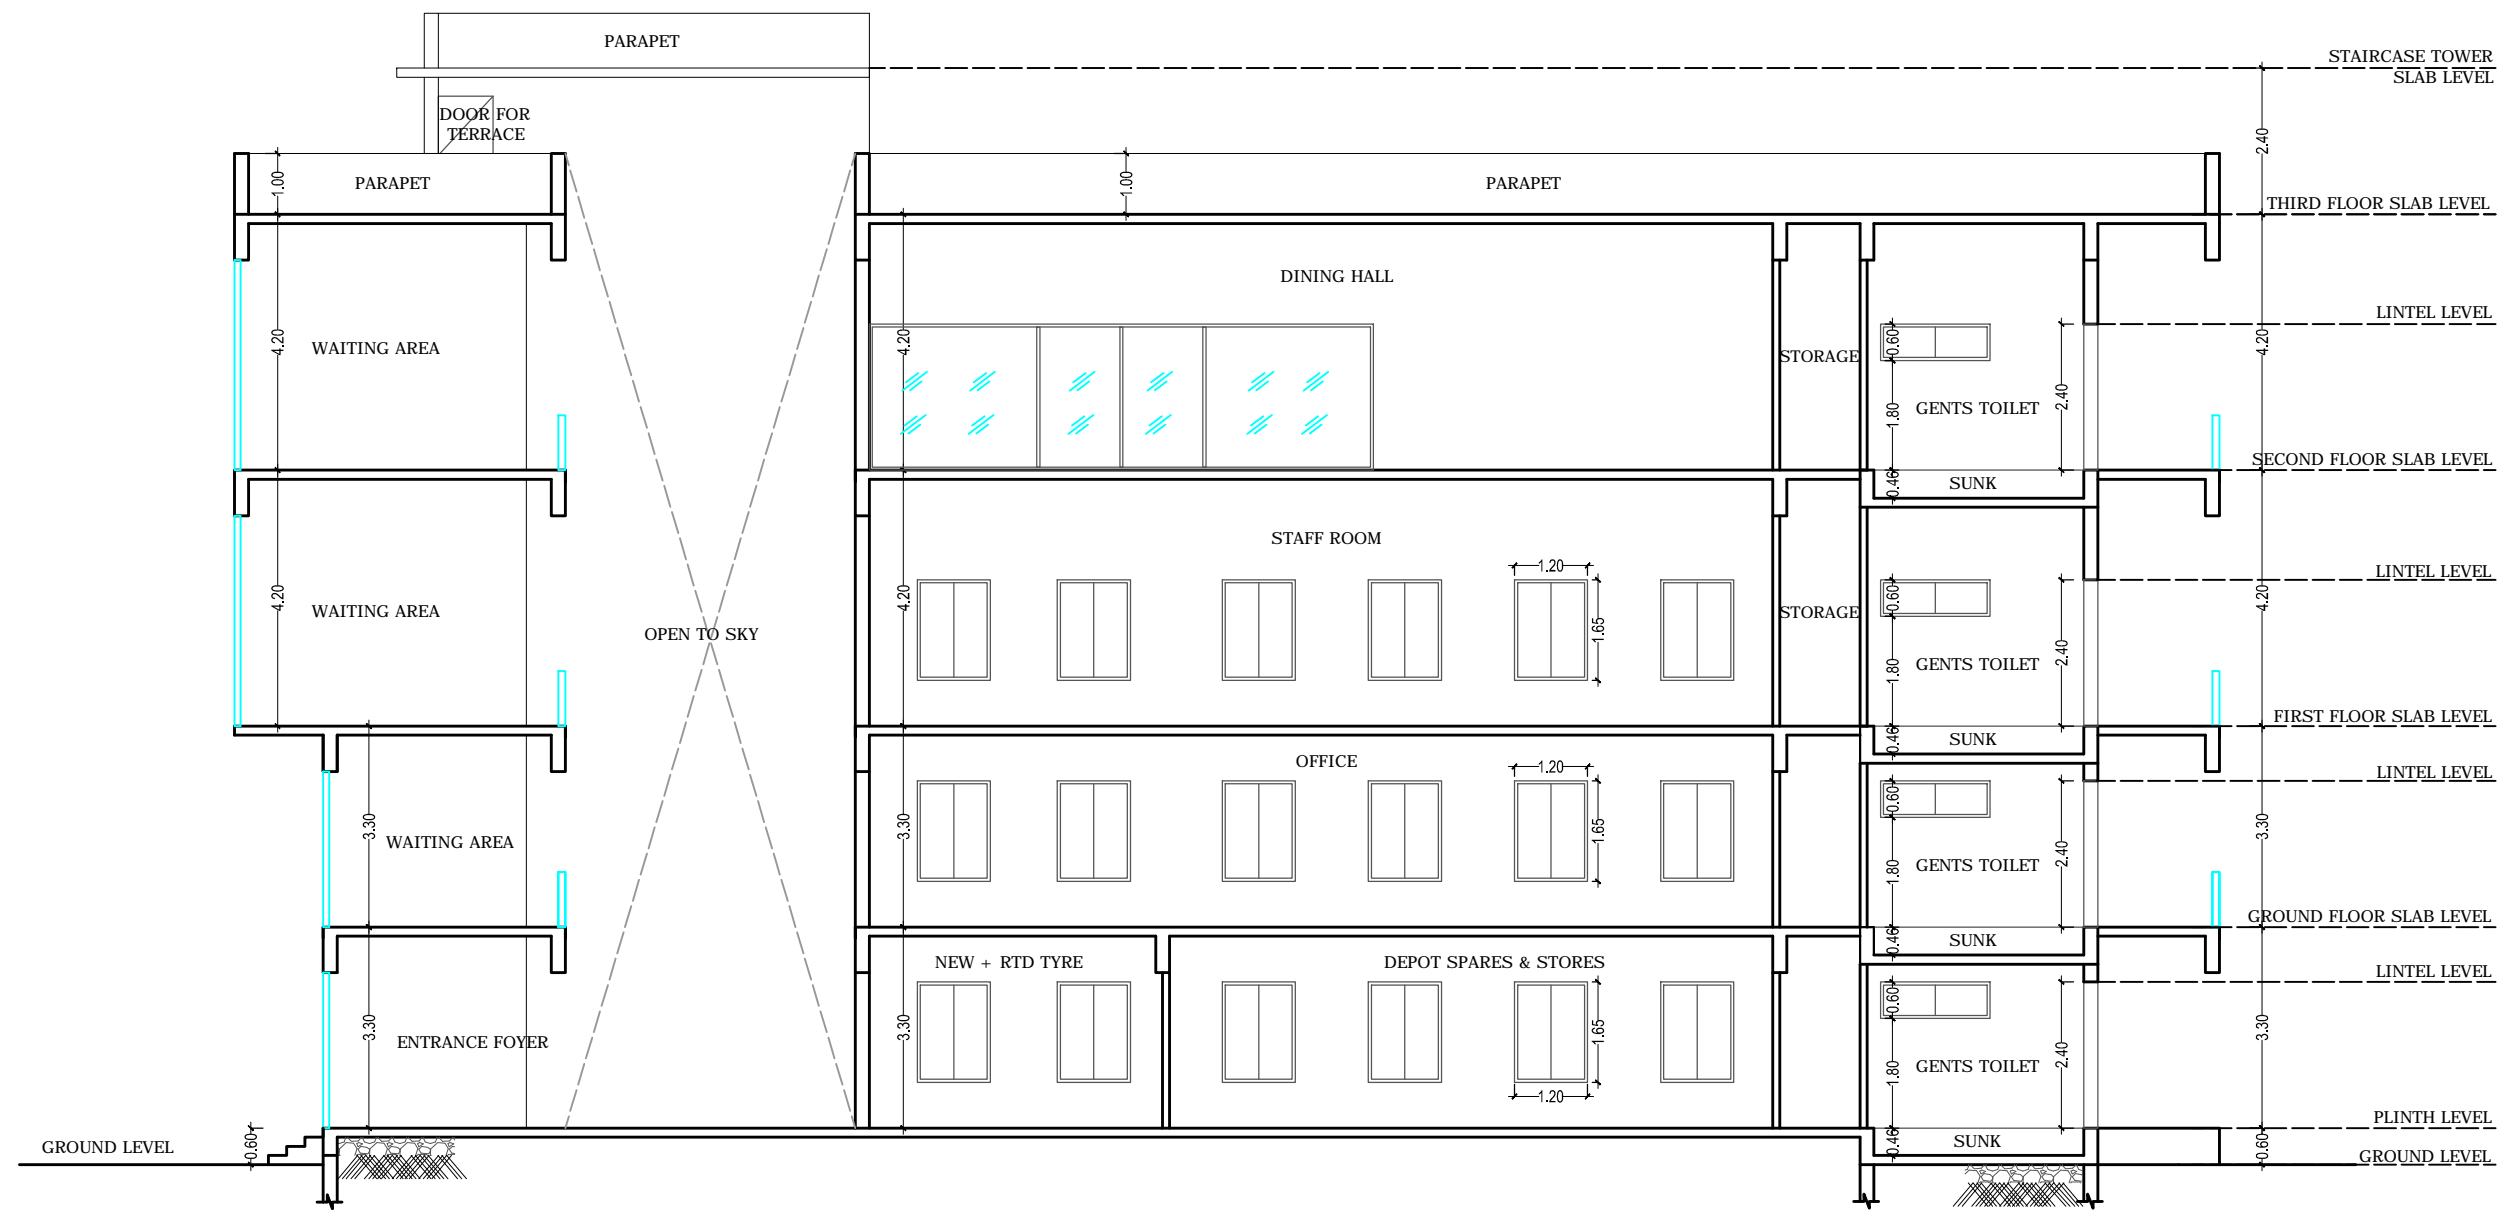

SECTION AT - BB'

PROPOSED SMART CITY BUS DEPOT WORKSHOP AT MUKUNDWADI MIDC FOR ASCDCL AURANGABAD